


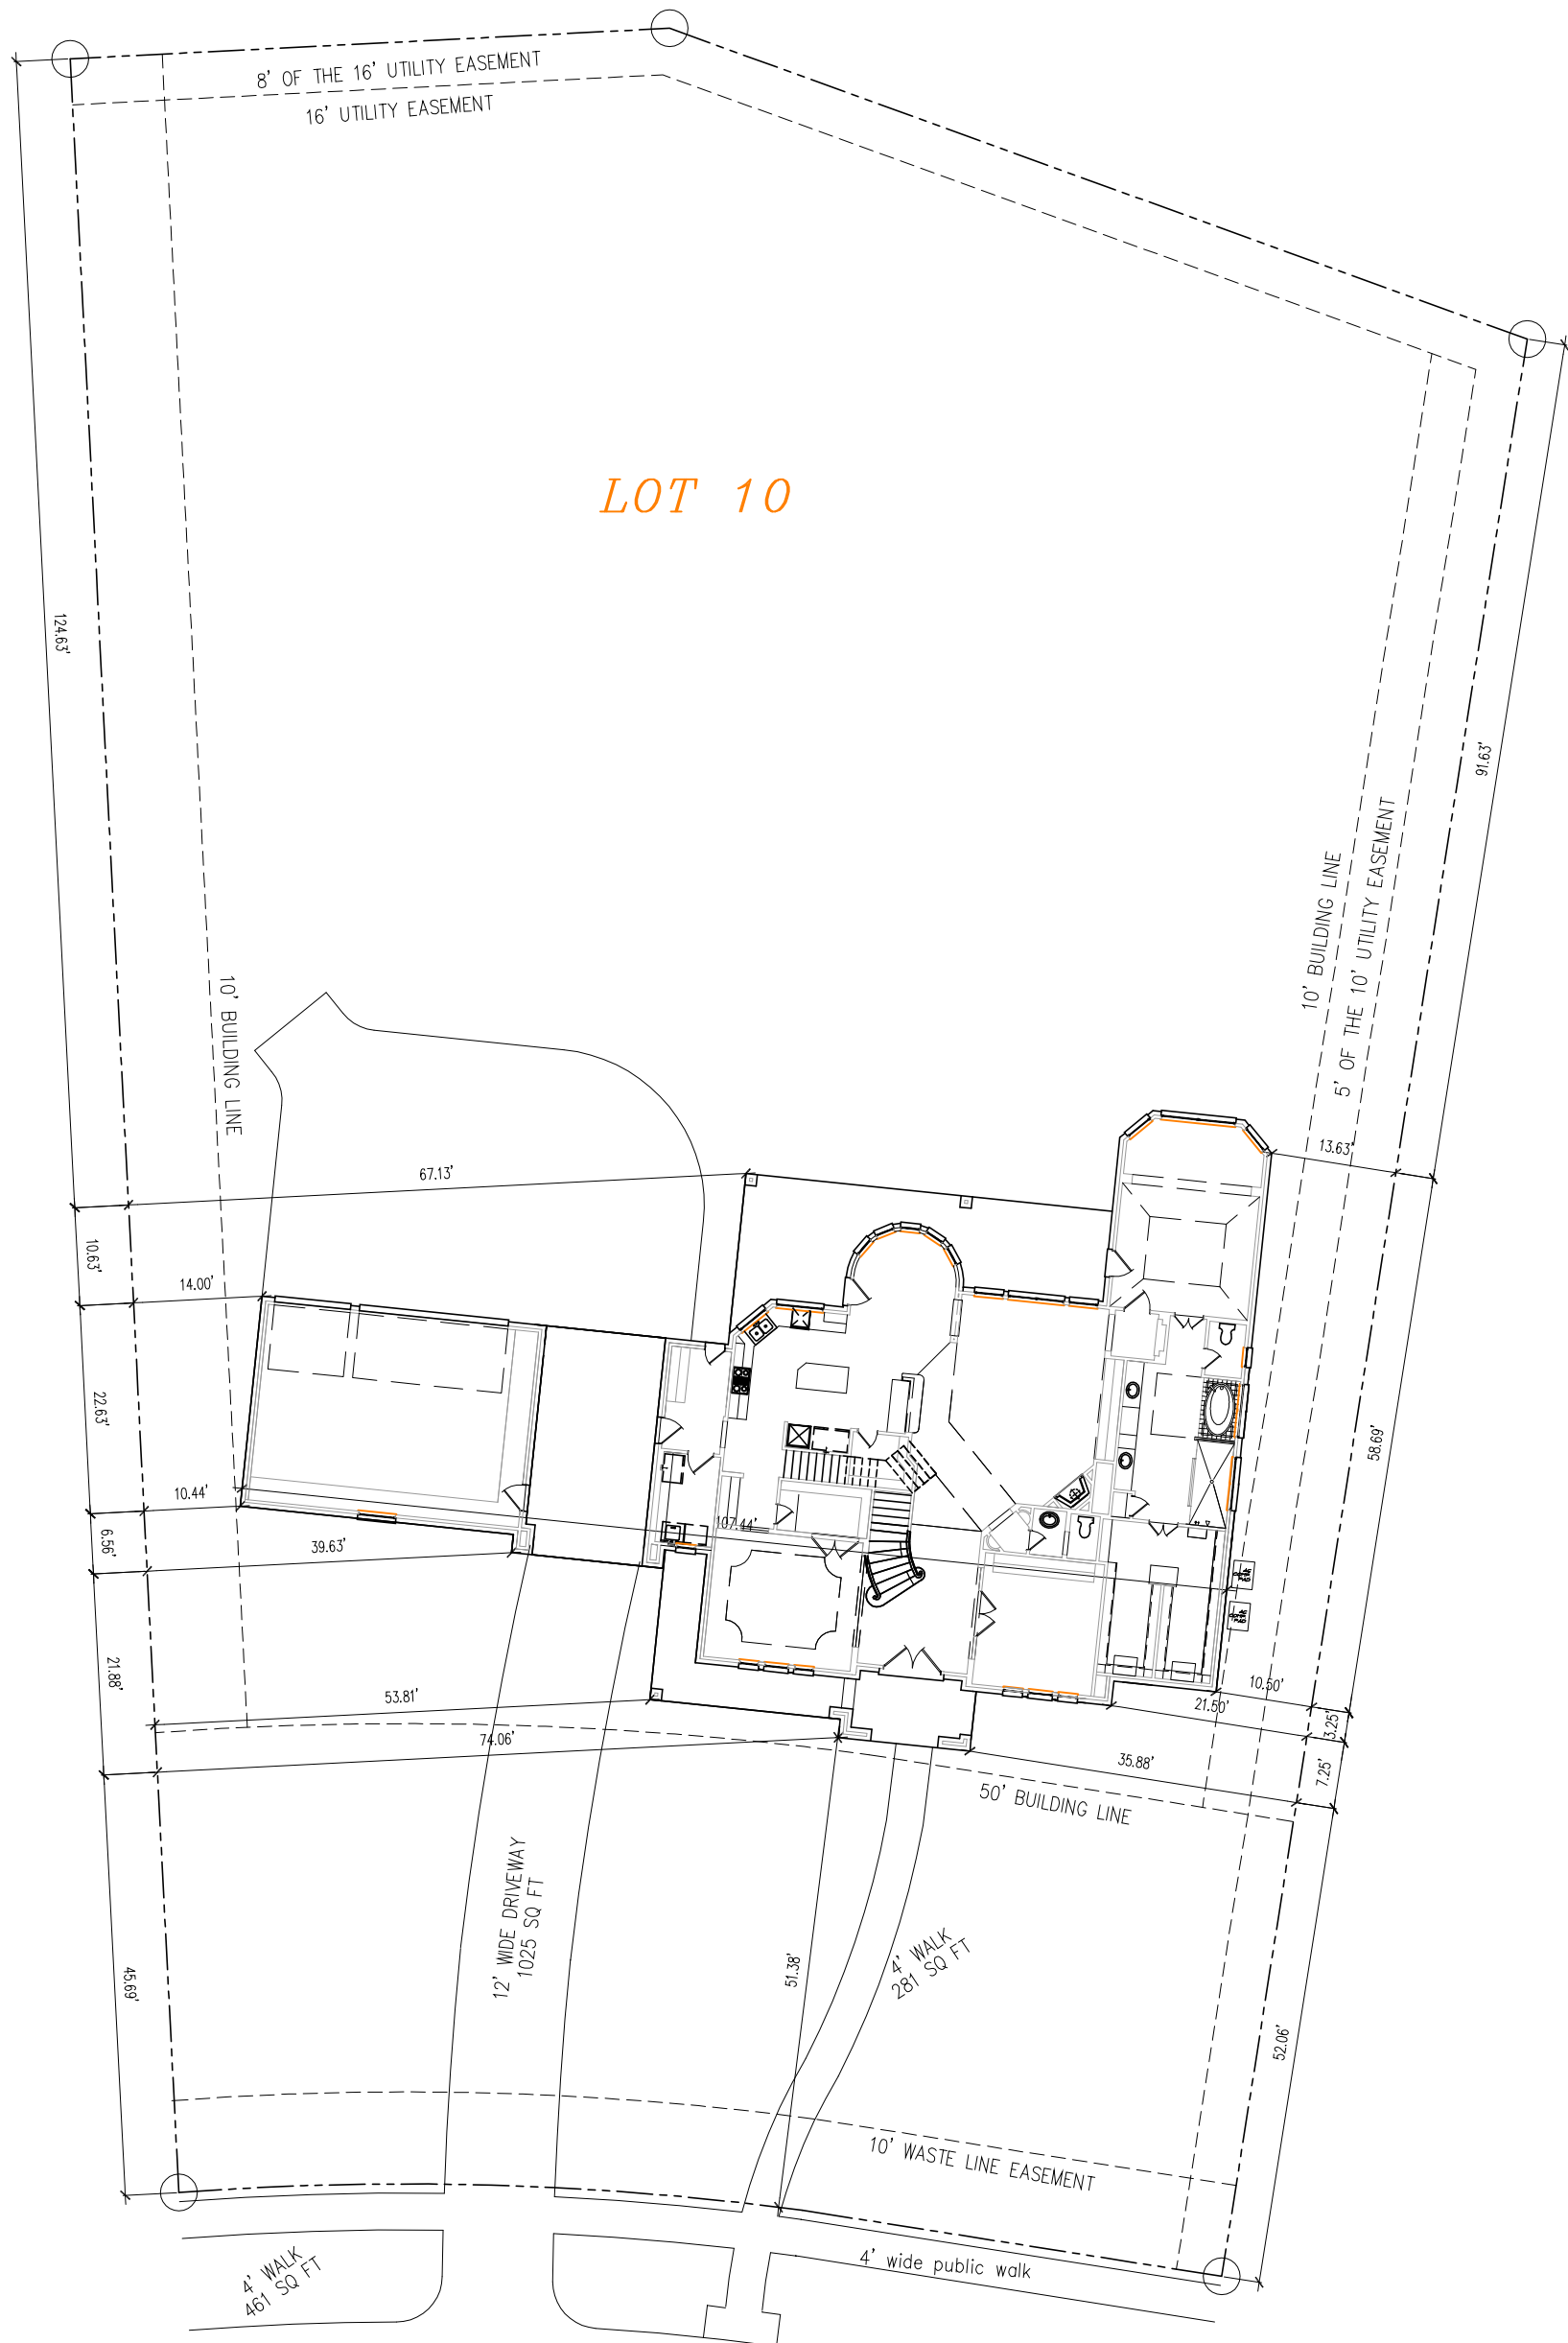

LOT 10



BIG TRAIL

rev. 12/03/07

LEGAL DESCRIPTION			AREAS	
SIENNA	PLAN	CUSTOM	LOT AREA:	= 31,205 S.F.
VILLAGE OF BEES CREEK	LOT	10	LOT COVERAGE:	= 6,343 S.F.
FORT BEND COUNTY	BLOCK	3	PERCENTAGE COVERAGE:	= 20.3 %
TEXAS	SECTION	1	DRIVEWAY:	= 2,877 S.F.
SCALE: 1" = 20'-0"	10-29-07		FENCING:	= NA